


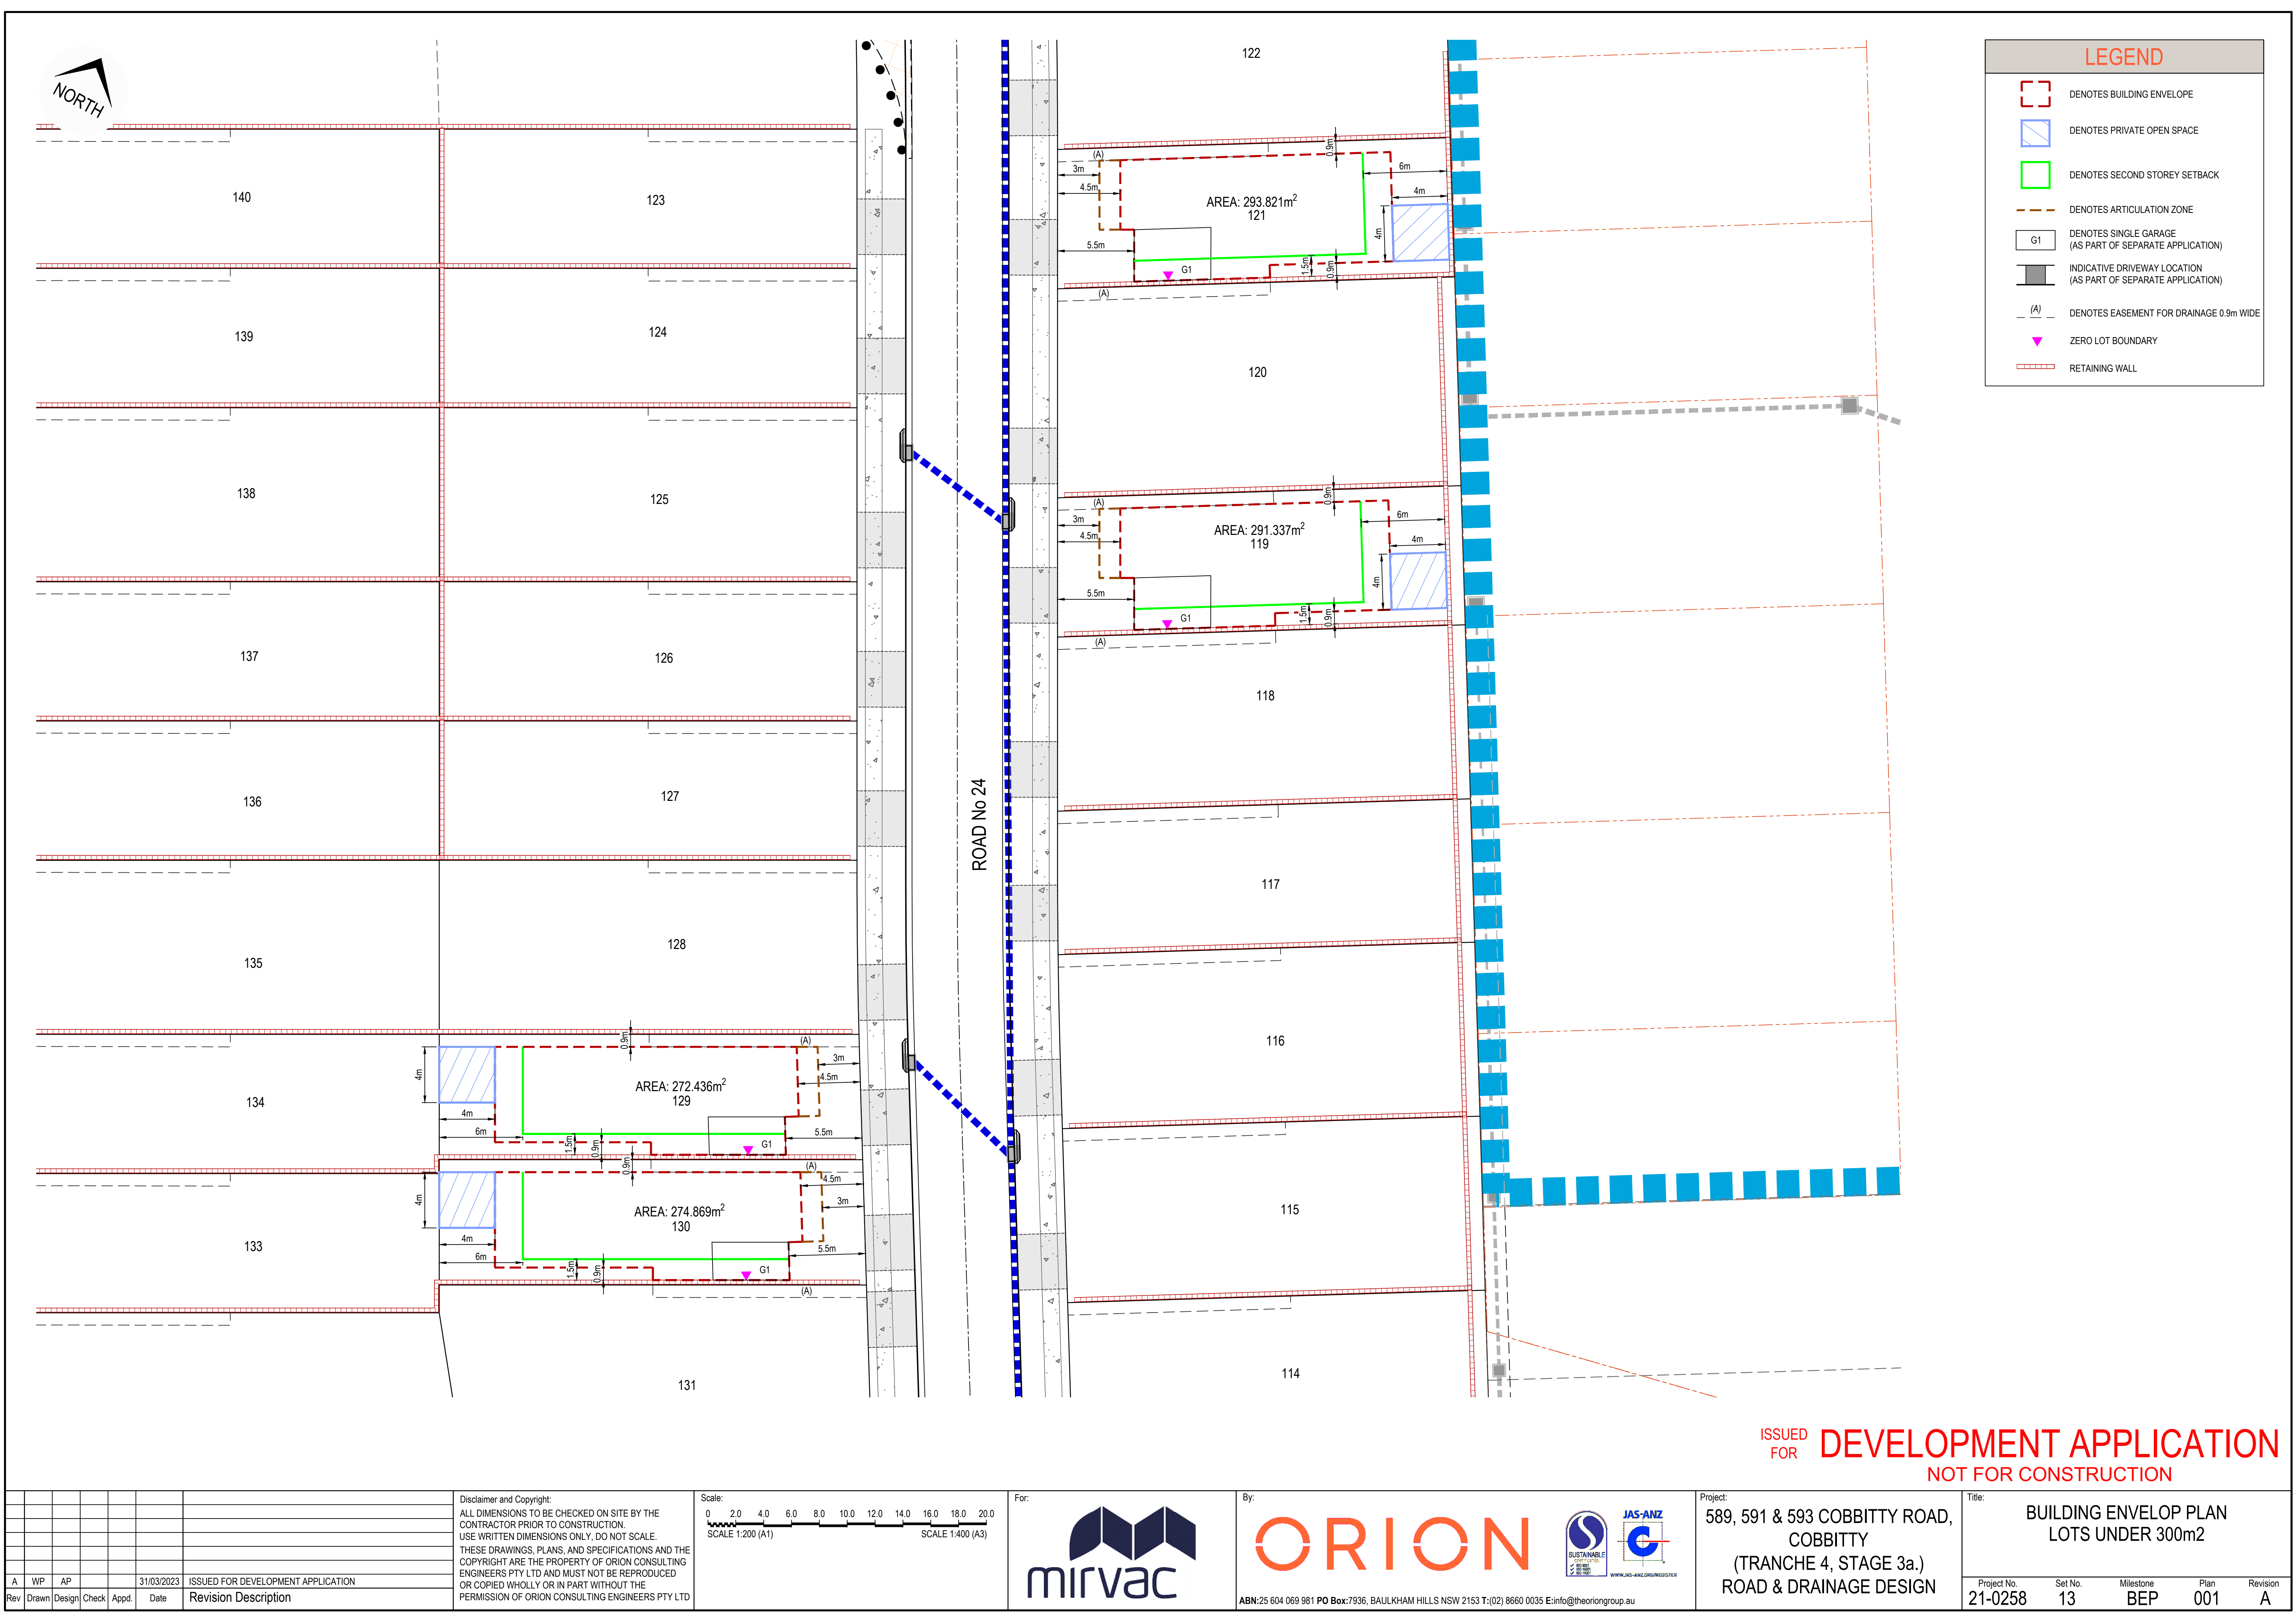

Project: 589, 591 & 593 COBBITTY ROAD, COBBITTY (TRANCHE 4, STAGE 3a.) ROAD & DRAINAGE DESIGN	Title: BUILDING ENVELOP PLAN LOTS UNDER 300m2				
	Project No.	Set No.	Milestone	Plan	Revision
	21-0258	13	BEP	001	A

							Disclaimer and Copyright: ALL DIMENSIONS TO BE CHECKED ON SITE BY THE CONTRACTOR PRIOR TO CONSTRUCTION. USE WRITTEN DIMENSIONS ONLY. DO NOT SCALE. THESE DRAWINGS, PLANS, AND SPECIFICATIONS AND THE COPYRIGHT ARE THE PROPERTY OF ORION CONSULTING ENGINEERS PTY LTD AND MUST NOT BE REPRODUCED OR COPIED WHOLLY OR IN PART WITHOUT THE PERMISSION OF ORION CONSULTING ENGINEERS PTY LTD										Scale: 0 2.0 4.0 6.0 8.0 10.0 12.0 14.0 16.0 18.0 20.0 SCALE 1:200 (A1) SCALE 1:400 (A3)										For: mirvac										By: ORION ABN: 25 604 069 981 PO Box: 7936, BAULKHAM HILLS NSW 2153 T: (02) 8660 0035 E: info@theoriongroup.au SUSTAINABLE FOR PEOPLE FOR PLANET FOR PROSPERITY JAS-ANZ REGISTERED ENGINEERING COMPANY NO. 1000 WWW.JAS-ANZ.ORG/AU/REGISTER										Project: 589, 591 & 593 COBBITTY ROAD, COBBITTY (TRANCHE 4, STAGE 3a.) ROAD & DRAINAGE DESIGN										Title: BUILDING ENVELOP PLAN LOTS UNDER 300m2	
A							WP							AP							31/03/2023							ISSUED FOR DEVELOPMENT APPLICATION	
Rev							Drawn							Design							Check							Appd.							Date							Revision Description	
	Project No. 21-0258										Set No. 13										Milestone BEP										Plan 001										Revision A									