



HEIGHT SCHEDULE			
MARK	AHD VALUE	CLASS PU	HEIGHT DATUM VALIDATION STATE
SSM 18301	73.899	LB 0.11	SCIMS-ADOPTED FOUND
SSM 18303	75.154	LB 0.11	SCIMS-DATUM VALIDATION FOUND
SSM 221452	75.25	B N/A	- PLACED
SSM 221453	76.21	B N/A	- PLACED
SSM 221454	76.36	B N/A	- PLACED
SSM 221455	78.51	B N/A	- PLACED
DATE OF SCIMS AHD VALUES: 23/08/2023 HEIGHT DATUM: AHD71			

HEIGHT DIFFERENCE SCHEDULE		
FROM	TO	HEIGHT DIFFERENCE METHOD
SSM 18301	SSM 18303	1.239
SSM 18303	SSM 221452	0.112
SSM 221452	SSM 221453	0.960
SSM 221453	SSM 221454	0.150
SSM 221454	SSM 221455	2.150
SSM 221455	SSM 18301	-4.611
HEIGHT DATUM: AHD71		

- (E2) EASEMENT FOR SUPPORT, ACCESS & MAINTENANCE 12 WIDE
- (J) EASEMENT FOR DRAINAGE OF WATER VARIABLE WIDTH
- (J1) EASEMENT FOR ON-SITE DETENTION AND WATER QUALITY FACILITY VARIABLE WIDTH
- (J1) POSITIVE COVENANT
- (J1) RESTRICTION ON THE USE OF LAND (NO.17)
- (L) RIGHT OF ACCESS 6 WIDE
- (L) EASEMENT FOR SERVICES 6 WIDE
- (T1) POSITIVE COVENANT (A0138371)(SITE)
- (W) EASEMENT FOR DRAINAGE OF WATER 3 WIDE (AN 838964)
- (X) RIGHT OF ACCESS 6 WIDE (DP 1168651)
- (Y) EASEMENT FOR SERVICES 6 WIDE (DP 1168651)
- (Z) EASEMENT FOR OVERHEAD POWERLINES 9 WIDE & VARIABLE WIDTH (DP 1139483)
- (Z1) PART OF EASEMENT FOR OVERHEAD POWERLINES 9 WIDE & VARIABLE WIDTH (DP 1139483) TO BE RELEASED

SCHEDULE OF SSM CONNECTIONS		
FROM	TO	SURVEY
SSM 18303 'X'	SSM 23117 'Y'	34.9°34.35"-1185.646
SSM 23117	SSM 18299	139°36.26"-1280.547
SSM 18299	SSM 18301	252°14.04"-4.35.121
SSM 18301	SSM 18303	253°53.37"-209.14.9

COORDINATE SCHEDULE				
MGA COORDINATES		CLASS	PU	METHOD
EASTING	NORTHING			
SSM 18299	289 076.407	6 234 007.379	B	N/A
SSM 18301	288 661.980	6 233 874.595	B	N/A
SSM 18303	288 461.014	6 233 816.565	B	0.02
SSM 23117	288 246.470	6 234 982.802	C	N/A
SSM 221452	288 461.51	6 234 118.98	D	N/A
SSM 221453	288 670.27	6 234 234.18	D	N/A
SSM 221454	288 735.29	6 234 272.12	D	N/A
SSM 221455	288 716.16	6 234 167.90	D	N/A
DATE OF SCIMS COORDINATES: 23/08/2023 MGA ZONE: 56 MGA DATUM: GDA2020				
COMBINED SCALE FACTOR: 1.000136				

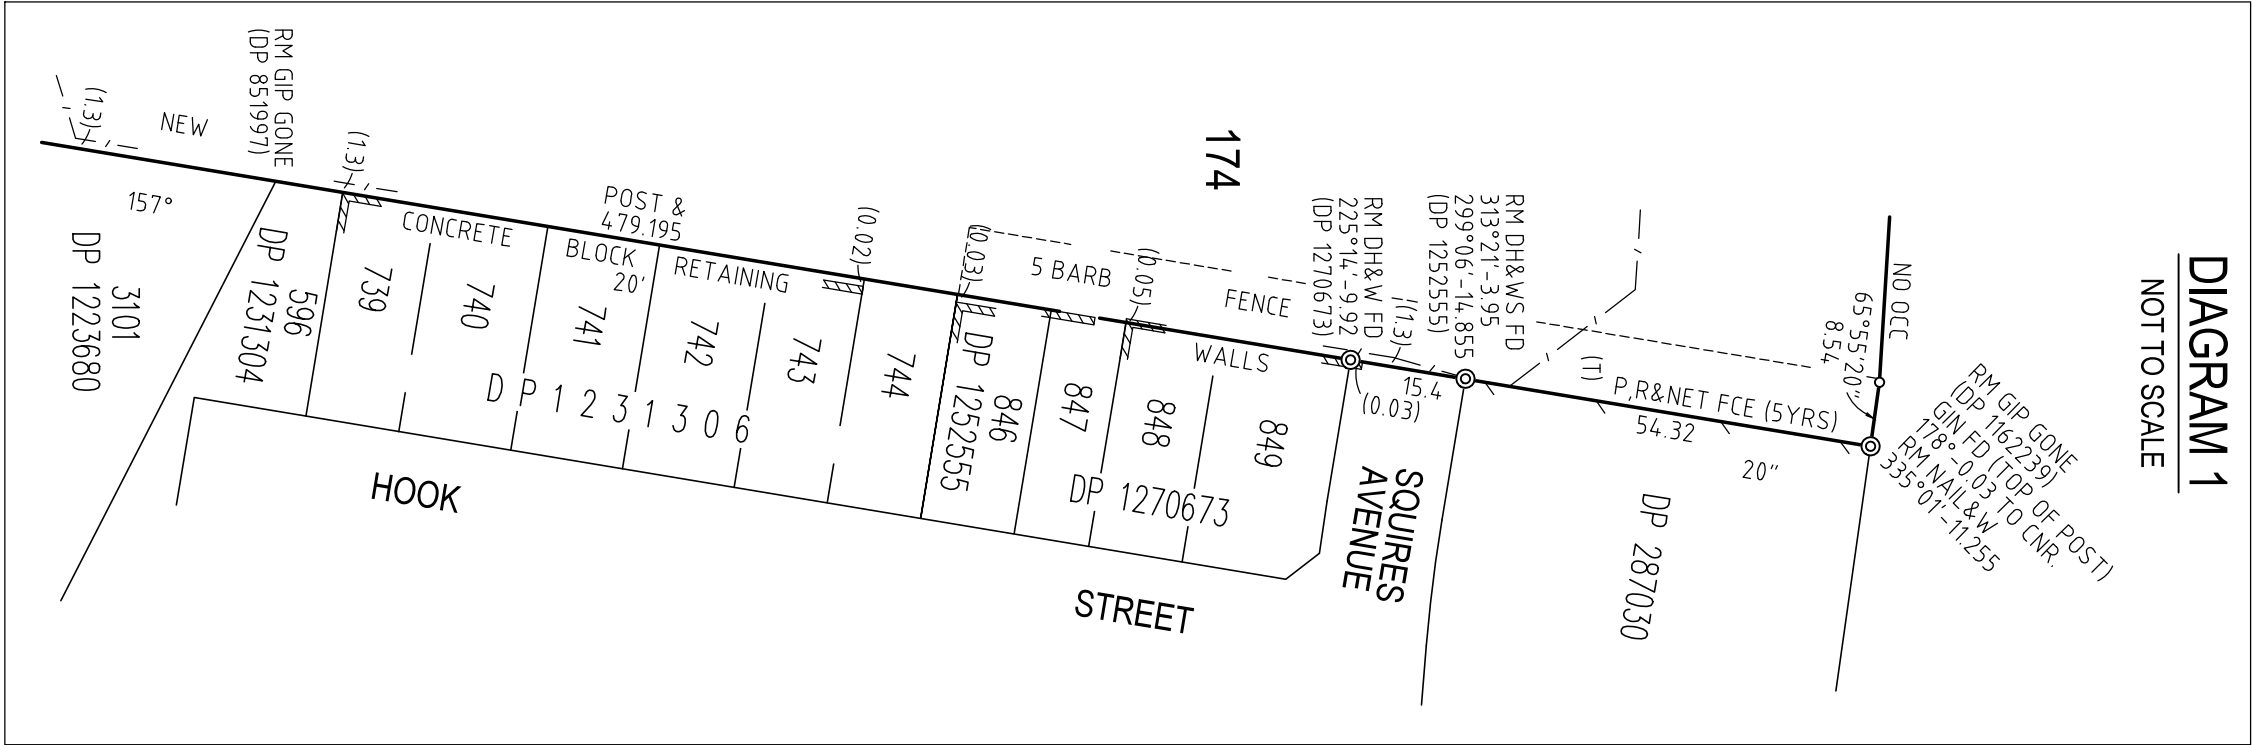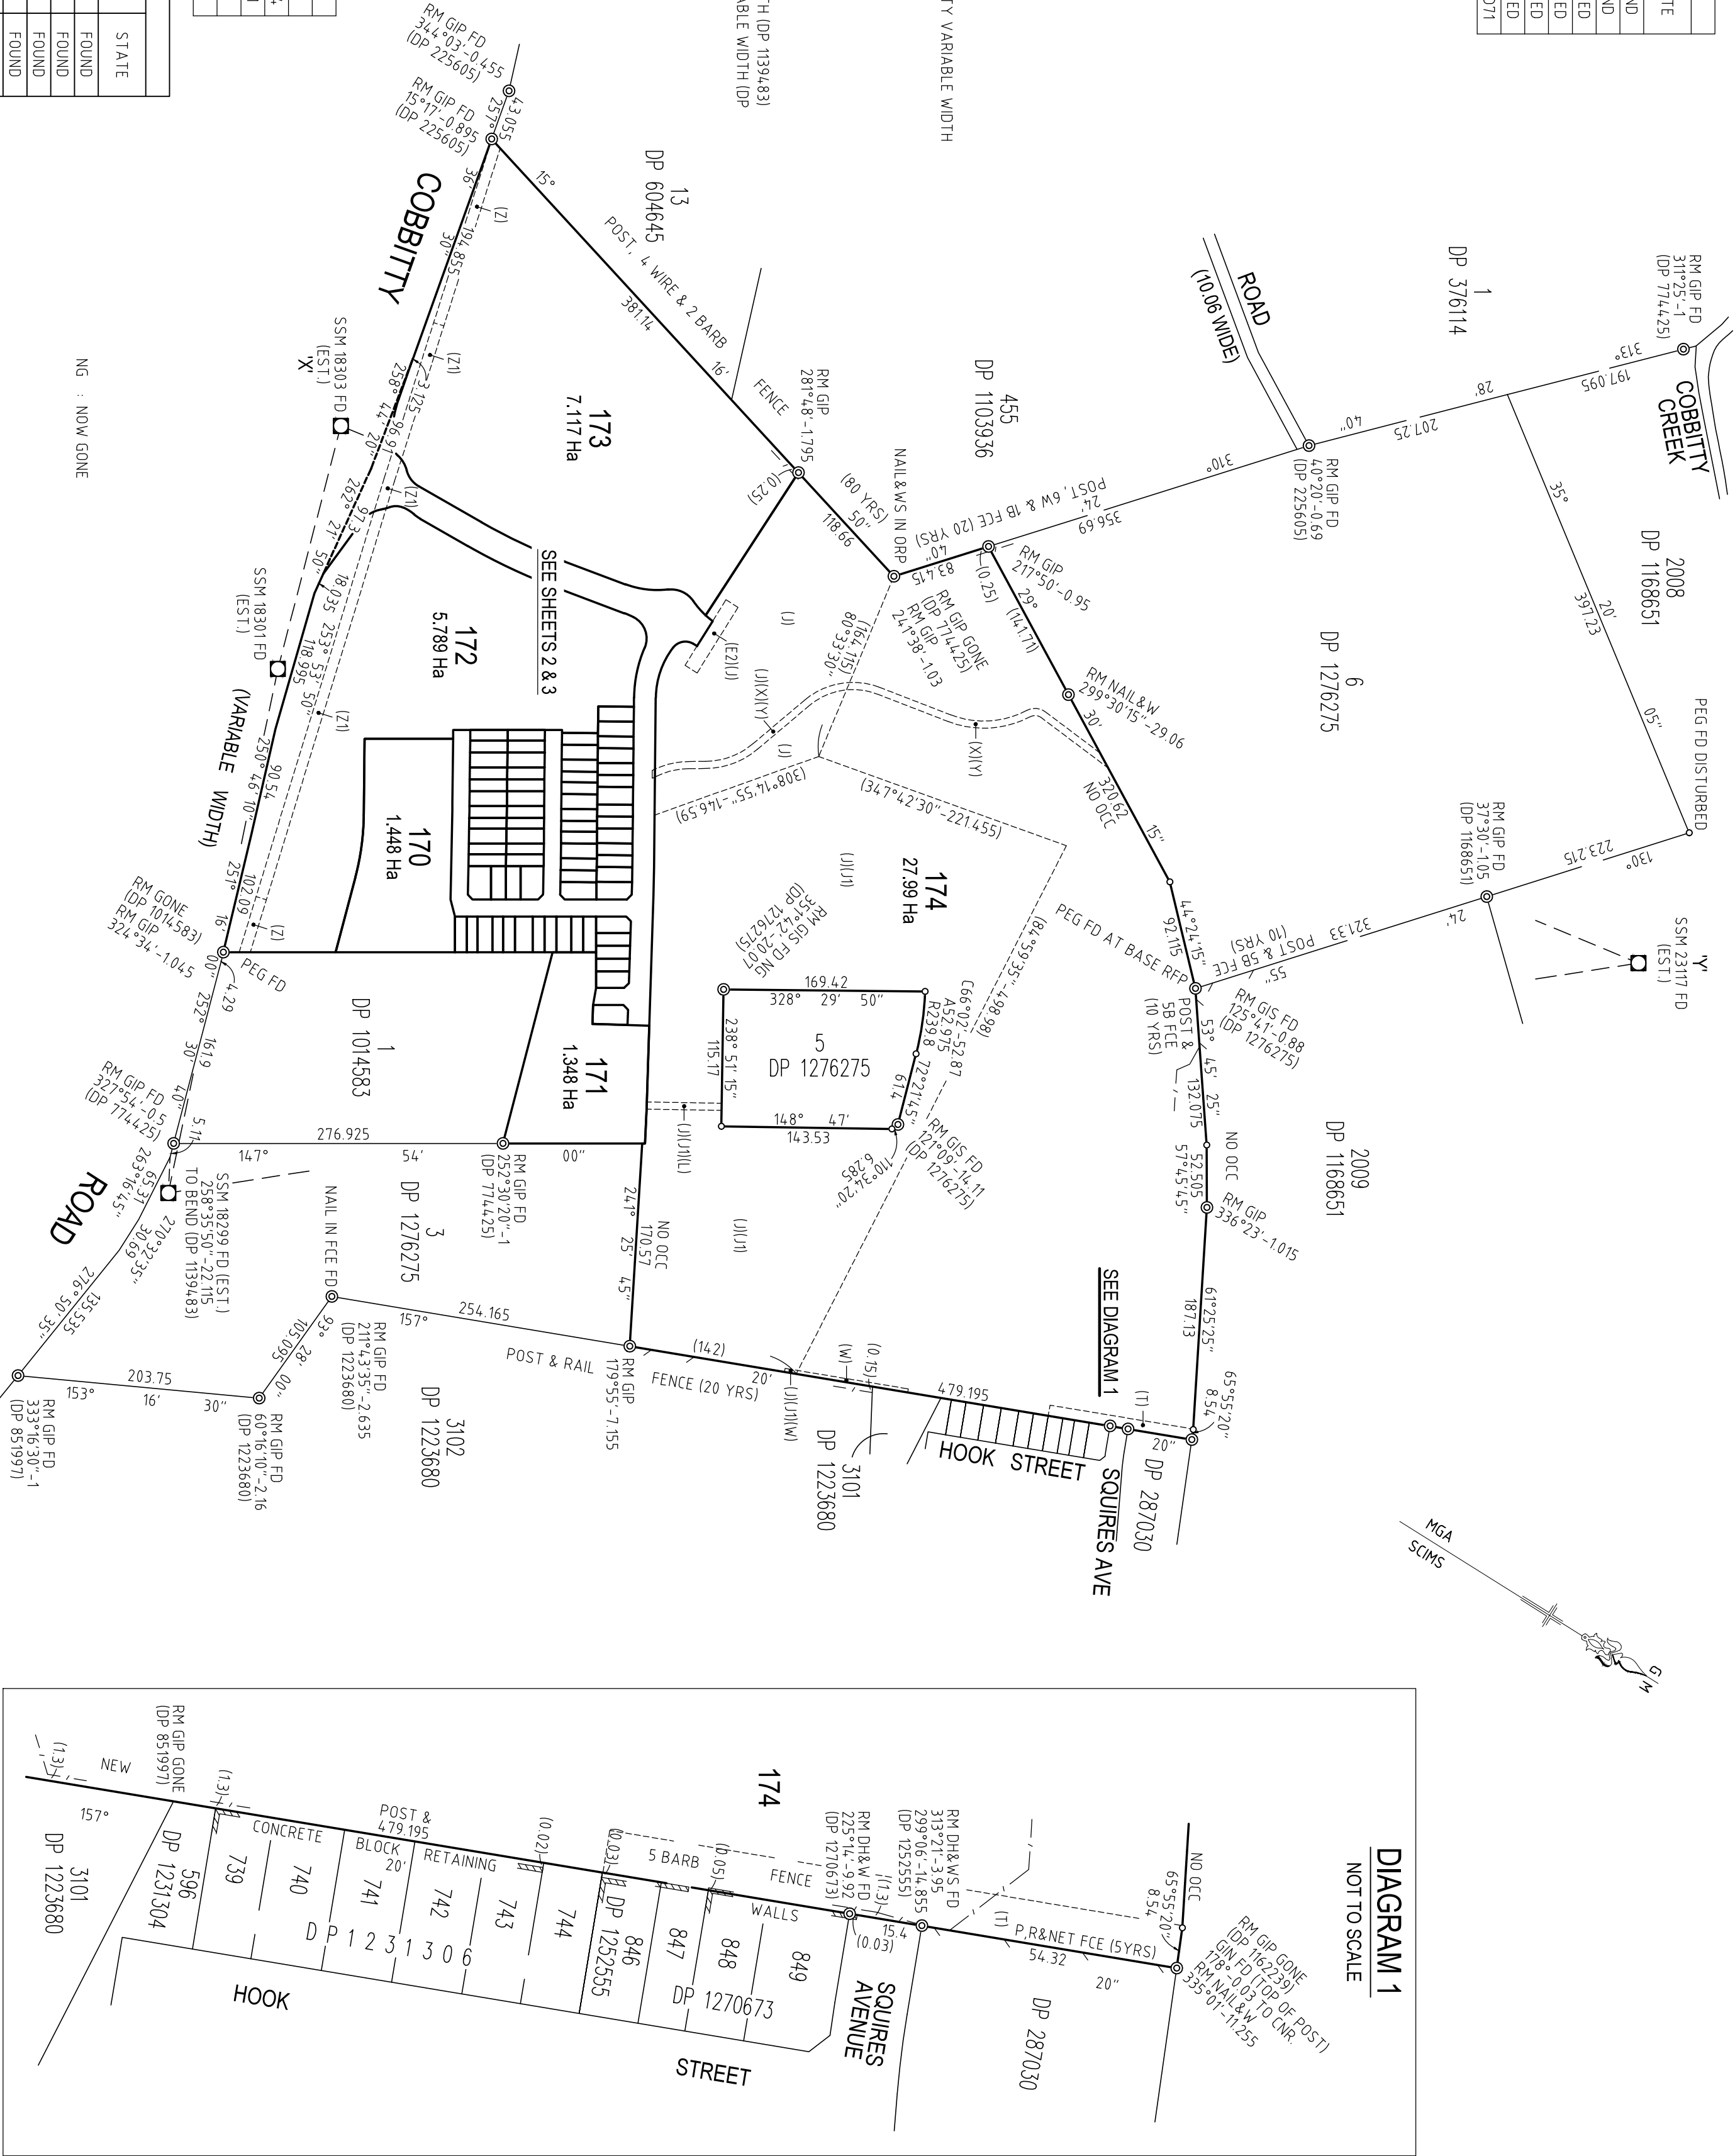

SURVEYOR

NAME: ALESH MARY MAGILLICUDDY

DATE: 12/12/2023

Reference: KF113748

PLAN OF SUBDIVISION OF LOTS 1, 2 & 4 IN DP 1276275

LGA: CAMDEN

Locality: COBBITTY



Reduction Ratio: 1:4,000

Lengths are in metres.

REGISTERED

08/01/2024

DP1289775

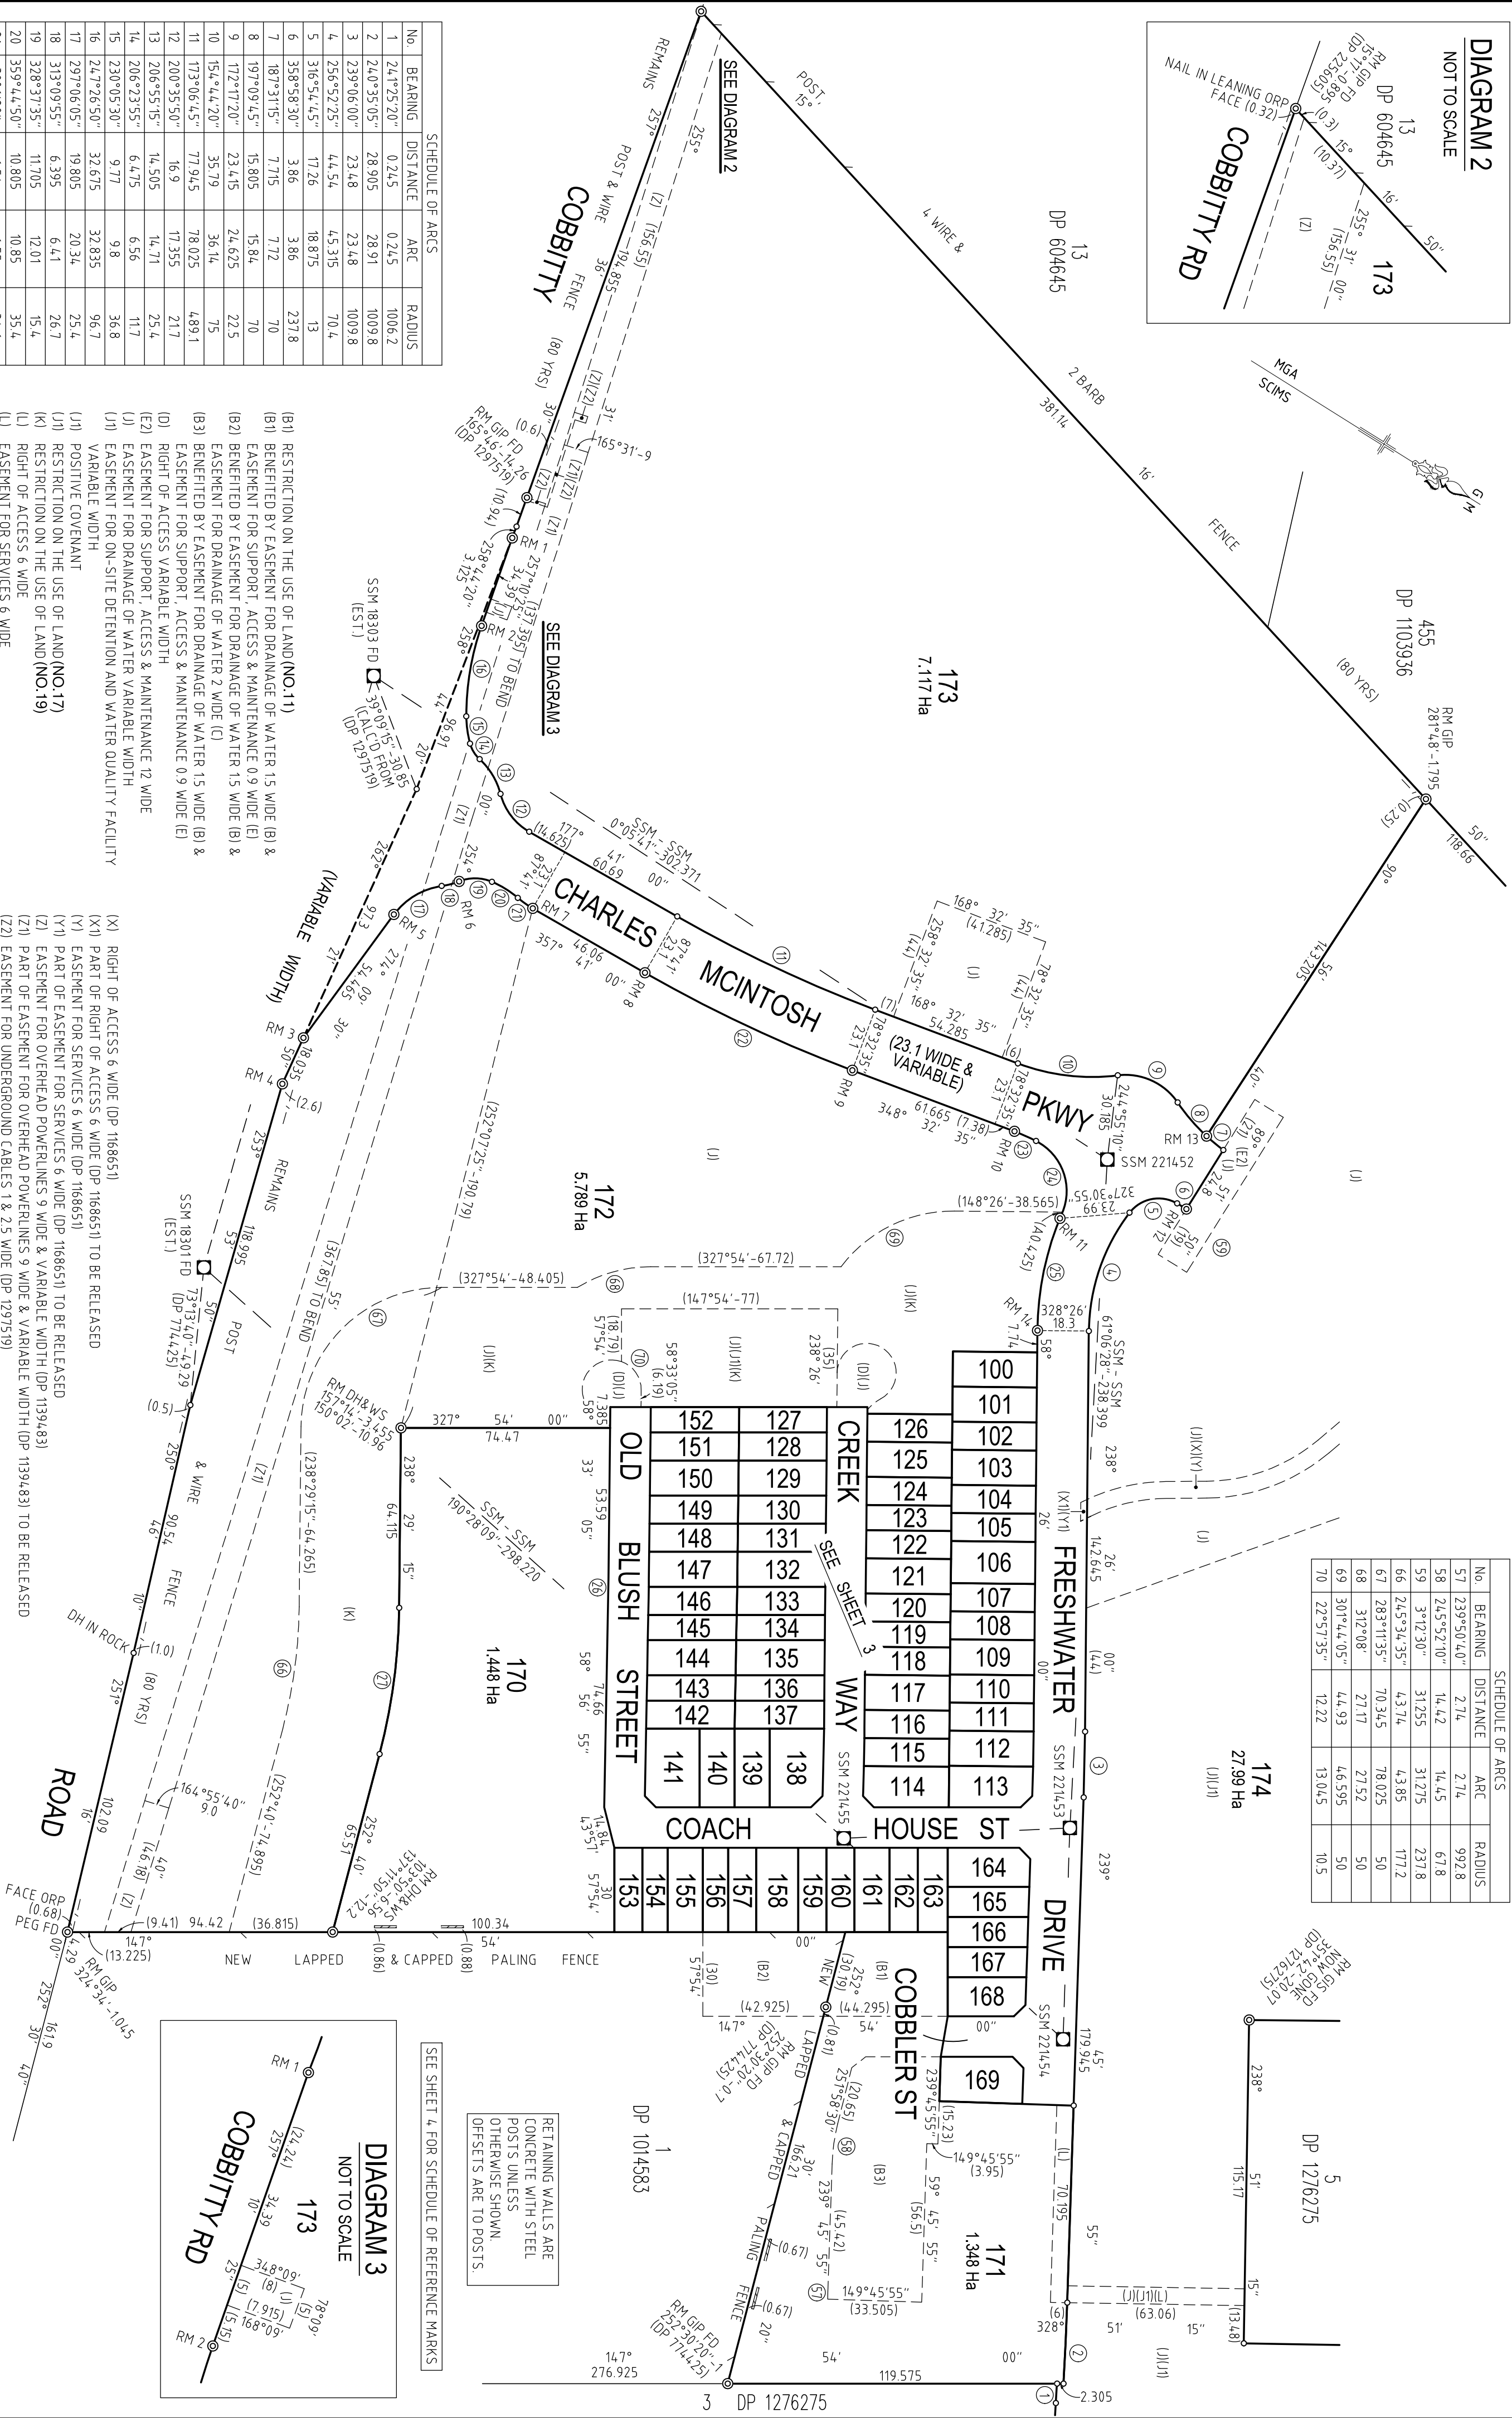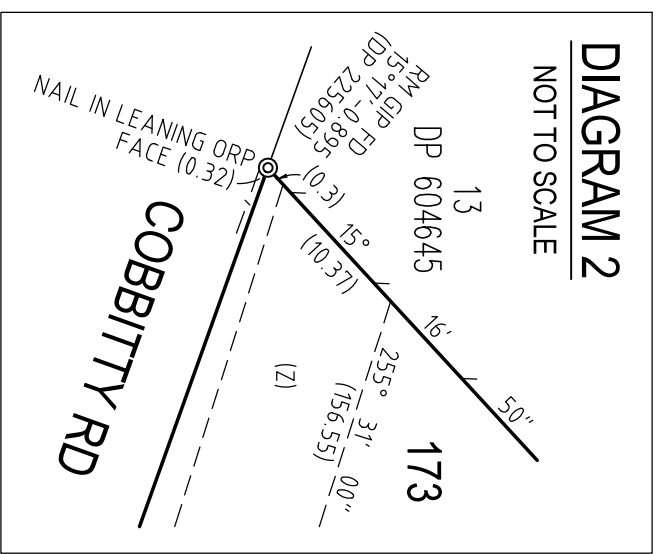

SCHEDULE OF ARCS				
No.	BEARING	DISTANCE	ARC	RADIUS
1	24.1°25'20"	0.245	0.245	1006.2
2	24.0°35'05"	28.905	28.91	1009.8
3	239°06'00"	23.48	23.48	1009.8
4	256°56'22.5"	4.4, 24	4.5, 315	70.4
5	316°54.4, 5"	17.26	18.875	13
6	358°58'30"	3.86	3.86	237.8
7	187°31'15"	7.715	7.72	70
8	197°09.4, 5"	15.805	15.84	70
9	112°17'20"	23.415	24.635	22.5
10	154°44.4, 20"	35.79	36.14	75
11	113°06.4, 5"	77.945	78.025	4.891
12	203°35.50"	16.9	17.355	20.7
13	206°55.15"	14.505	14.71	25.4
14	206°23.55"	6.475	6.56	11.7
15	230°05.30"	9.77	9.8	36.8
16	24.7°26.50"	32.675	32.835	96.7
17	297°06'05"	19.805	20.34	25.4
18	313°09.55"	6.395	6.41	26.7
19	328°37.35"	11.705	12.01	15.4
20	359°44.4, 50"	10.805	10.85	35.4
21	3°06.20"	6.54	6.55	34.6
22	353°06.4, 5"	81.625	81.71	512.2
23	351°44.4, 0"	8.42	8.425	75.4
24	38°02.20"	27.325	30.085	20
25	69°46.55"	4.27	4.2, 985	108.5
26	58°45.00"	6.885	6.885	992.8
27	24.5°34.35"	52.53	52.66	212.8

SCHEDULE OF ARCS				
No.	BEARING	DISTANCE	ARC	RADIUS
57	239°50'.40"	2.74	2.74	992.8
58	245°52'.10"	14.42	14.45	67.8
59	3°12'.30"	3.1255	3.1215	237.8
66	245°34'.35"	4.374	4.385	177.2
67	283°11'.35"	70.345	78.025	50
68	310°08'.05"	27.17	27.152	50
69	301°44'.05"	44.93	46.595	50
70	22°57'.35"	12.22	13.045	10.5

SURVEYOR
Name: ALESH MARY MACGILLICUDDY
ORION GROUP
Date: 12/12/2023
Reference: KE1137/8

PLAN OF SUBDIVISION OF LOTS 1, 2 & 4 IN DP 1276275

LGA: CAMDEN
Locality: COBBITTY
Reduction Ratio: 1:1500
Lengths are in metres.

REGISTERED

08/01/2024

DP1289775

FRESHWATER

(18.3 WIDE)

DRIVE

HOUSE STREET

COBBLER ST
(14.4 WIDE)

CREEK

WAY

COACH

OLD BLUSH STREET

SEE DIAGRAM 4
SHEET 4

SCHEDULE OF SHORTLINES & ARCS			
No.	BEARING	DISTANCE	ARC RADIUS
3	239°06'00"	23.48	23.48
26	58°26'10"	0.09	0.09
28	58°26'10"	0.09	0.09
29	58°48'00"	12.51	12.51
30	59°27'50"	10.45	10.45
31	239°45'55"	0.085	
32	239°45'55"	1.165	
33	239°29'40"	9.53	9.53
34	238°56'20"	10	10
35	238°32'35"	3.885	3.885
36	58°27'15"	0.71	0.71
37	59°07'10"	22.375	22.375
38	59°45'55"	1.635	
39	238°49'50"	4.12	4.12
40	238°37'55"	2.865	2.865

RETAINING WALLS ARE CONCRETE WITH STEEL POSTS UNLESS OTHERWISE SHOWN. OFFSETS ARE TO POSTS.

C/B : CONCRETE BLOCK RETAINING WALL

- (A) EASEMENT FOR SUPPORT, ACCESS & MAINTENANCE 0.9 WIDE (NO.1)
- (A1) BENEFITED BY EASEMENT FOR SUPPORT, ACCESS & MAINTENANCE 0.9 WIDE (A)
- (B) EASEMENT FOR DRAINAGE OF WATER 15 WIDE
- (B1) EASEMENT FOR DRAINAGE OF WATER 15 WIDE (B)
- (B2) BENEFITED BY EASEMENT FOR DRAINAGE OF WATER 15 WIDE (B)
- (B3) BENEFITED BY EASEMENT FOR DRAINAGE OF WATER 15 WIDE (B) & EASEMENT FOR SUPPORT ACCESS & MAINTENANCE 0.9 WIDE (E)
- (C) EASEMENT FOR DRAINAGE OF WATER 2 WIDE
- (D) EASEMENT FOR DRAINAGE OF WATER 2 WIDE (NO.5)
- (D1) RIGHT OF ACCESS VARIABLE WIDTH
- (D2) EASEMENT FOR SUPPORT, ACCESS & MAINTENANCE 0.9 WIDE (NO.5)
- (E) EASEMENT FOR SUPPORT OVER RETAINING WALL 0.9 WIDE
- (F) EASEMENT FOR PADMOUNT SUBSTATION 2.75 WIDE
- (G) RESTRICTION ON THE USE OF LAND (NO.7)
- (H) RESTRICTION ON THE USE OF LAND (NO.8)
- (I) EASEMENT FOR DRAINAGE OF WATER VARIABLE WIDTH
- (J) EASEMENT FOR ON-SITE DETENTION AND WATER QUALITY FACILITY VARIABLE WIDTH
- (J1) POSITIVE COVENANT
- (J2) RESTRICTION ON THE USE OF LAND (NO.17)
- (K) RESTRICTION ON THE USE OF LAND (NO.19)
- (L) RIGHT OF ACCESS 6 WIDE
- (M) EASEMENT FOR SERVICES 6 WIDE

- (X) RIGHT OF ACCESS 6 WIDE (DP 1168651)
- (X1) PART OF RIGHT OF ACCESS 6 WIDE (DP 1168651)
- (Y) EASEMENT FOR SERVICES 6 WIDE (DP 1168651)
- (Y1) PART OF EASEMENT FOR SERVICES 6 WIDE (DP 1168651)
- (Y2) EASEMENT FOR SERVICES 6 WIDE (DP 1168651)

SCHEDULE OF SHORTLINES & ARCS			
No.	BEARING	DISTANCE	ARC RADIUS
60	122°17'25"	1.56	61.75
61	121°37'50"	1.01	
62	358°52'05"	18.105	4.4, 14
63	108°10'50"	6.215	16
64	188°48'10"	6.215	16
65	298°06'55"	18.105	10.5

SURVEYOR
Name: ALESH MARY MACGILLICUDDY
ORION GROUP
Date: 12/12/2023
Reference: KF113748

PLAN OF SUBDIVISION OF LOTS 1, 2 & 4 IN DP 1276275

LGA: CAMDEN
Locality: COBBITTY
Reduction Ratio: 1:500
Lengths are in metres.

REGISTERED
08/01/2024

DP1289775

SCHEDULE OF ARCS				
No.	BEARING	DISTANCE	ARC	RADIUS
4.1	322°18'00"	0.695	0.695	3
4.2	355°47'15"	2.71	2.81	3
4.3	4.0°47'15"	1.87	1.9	3
4.4	103°56'55"	4.245	4.71	3
4.5	155°35'50"	0.695	0.695	3
4.6	11°28'25"	6.76	7.42	5
4.7	56°28'25"	0.43	0.43	5
4.8	103°56'55"	7.07	7.855	5
4.9	23°15'05"	0.695	0.695	3
5.0	264°24'20"	2.68	2.775	3
5.1	309°24'20"	1.905	1.935	3
5.2	12°54'00"	4.245	4.71	3
5.3	64°32'55"	0.695	0.695	3
5.4	277°42'55"	6.405	6.95	5
5.5	322°42'55"	0.905	0.905	5
5.6	12°54'00"	7.07	7.855	5

SCHEDULE OF REFERENCE MARKS			
No.	BEARING	DISTANCE	DESCRIPTION
1	244°56'30"	23.77	DH&W
2	345°20"	2.7	DH&W
2	268°27'40"	10.14	DH&W
3	358°11"	0.47	GIP
4	258°58'00"	7.24	DH&W
5	3°16'50"	4.51	DH&W
5	0°22'50"	17.155	DH&W
6	34°03'10"	14.775	DH&W
6	112°58'20"	17.5	DH&W
7	89°03'00"	4.455	DH&W
7	87°22'10"	19.82	DH&W
8	90°04'20"	4.49	DH&W
8	89°16'40"	19.87	DH&W
9	83°01'30"	4.5	DH&W
9	80°56'20"	19.88	DH&W
10	80°26'50"	4.46	DH&W
10	78°55'20"	19.84	DH&W
11	165°24'40"	3.205	DH&W
11	150°20'30"	17.72	DH&W
12	23°47'50"	9.49	DH&W
12	25°51'10"	24.37	DH&W
13	297°49'20"	4.765	DH&W
13	355°16'40"	12.84	DH&W
14	151°01'30"	3.215	DH&W
14	149°19'20"	13.77	DH&W
15	147°41'30"	3.21	DH&W
15	150°00'10"	13.75	DH&W
16	148°57'00"	3.165	DH&W
16	147°25'50"	13.72	DH&W
17	150°57'40"	3.19	DH&W
17	149°09'50"	13.71	DH&W
18	98°31'40"	5.045	DH&W
18	133°42'30"	14.19	DH&W
19	151°05'20"	3.11	DH&W
19	125°53'20"	14.99	DH&W
20	138°28'00"	3.24	DH&W
20	147°55'10"	13.73	DH&W
21	236°08'40"	3.3	DH&W
21	240°36'50"	10.91	DH&W
22	240°33'30"	3.345	DH&W
22	236°19'20"	10.965	DH&W
23	326°59'50"	3.31	DH&W
23	327°36'10"	10.97	DH&W
24	327°18'50"	3.365	DH&W
24	331°47'00"	11.04	DH&W
25	327°42'30"	3.45	DH&W
25	339°17'40"	11.245	DH&W
26	294°01'50"	4.125	DH&W
26	325°05'10"	11.05	DH&W
27	240°16'50"	3.35	DH&W
27	238°08'20"	10.965	DH&W
28	336°11'40"	3.45	DH&W
28	328°19'30"	10.955	DH&W
29	331°12'30"	3.395	DH&W
29	328°10'50"	10.965	DH&W
30	30°37'10"	3.83	DH&W
30	319°09'20"	11.08	DH&W
31	14.8°53'40"	3.36	DH&W
32	235°13'40"	3.28	DH&W
32	239°56'10"	11.04	DH&W
33	238°14'50"	3.345	DH&W
33	236°20'40"	10.94	DH&W

DIAGRAM 4


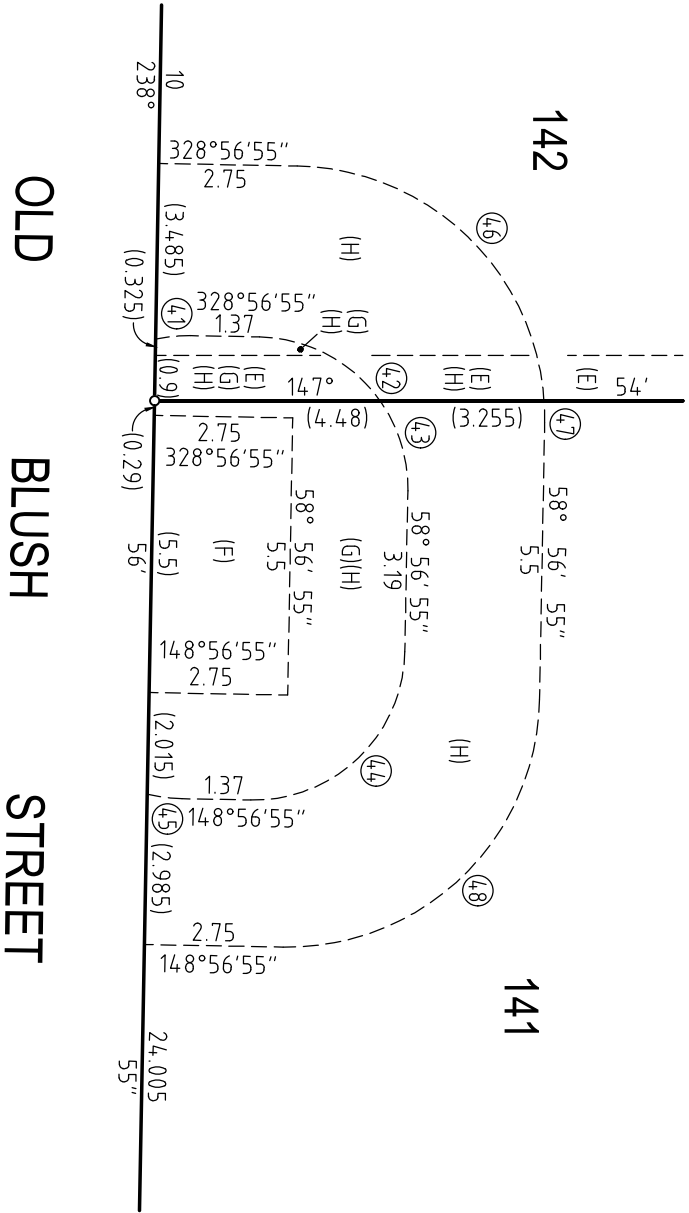


DIAGRAM 5

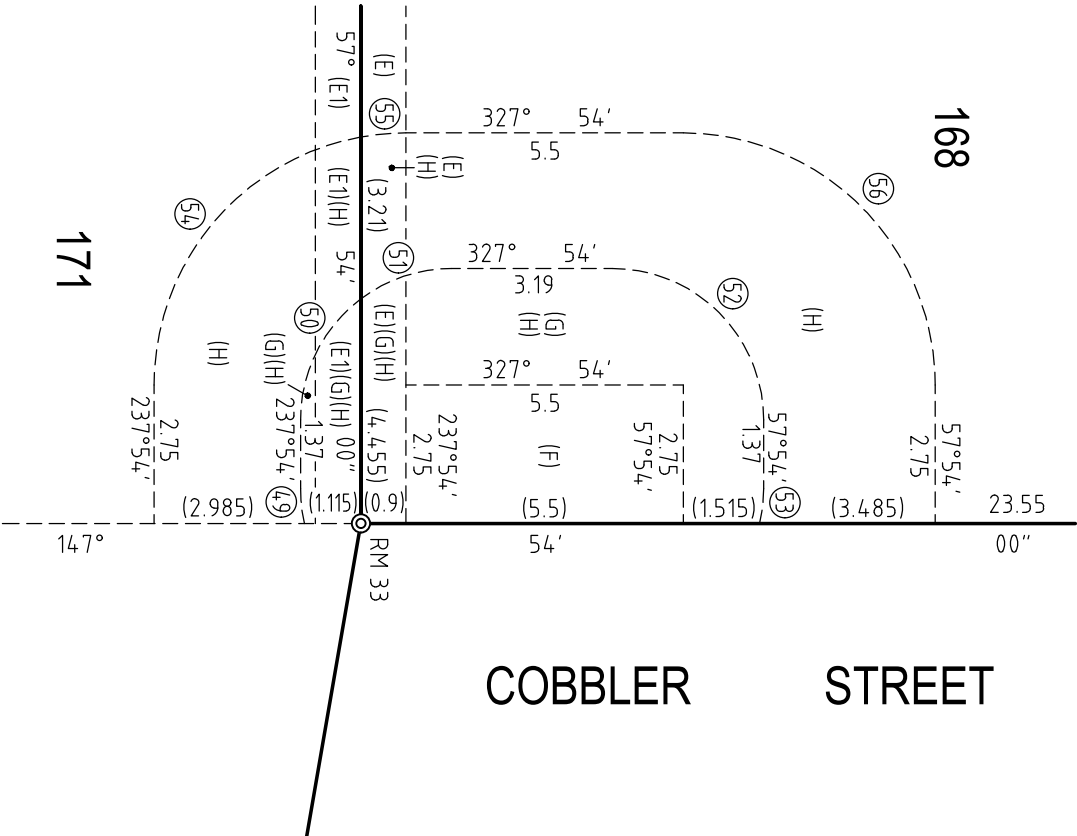

- (E) EASEMENT FOR SUPPORT, ACCESS & MAINTENANCE 0.9 WIDE (NO.5)
- (E) EASEMENT FOR SUPPORT OVER RETAINING WALL 0.9 WIDE
- (F) EASEMENT FOR PADMOUNT SUBSTATION 2.75 WIDE
- (G) RESTRICTION ON THE USE OF LAND (NO.7)
- (H) RESTRICTION ON THE USE OF LAND (NO.8)

SURVEYOR ALESH MARY MACGILLICUDDY ORION GROUP Date: 12/12/2023 Reference: KF11374.8	PLAN OF SUBDIVISION OF LOTS 1, 2 & 4 IN DP 1276275	LGA: CAMDEN Locality: COBBITTY Reduction Ratio: 1:150 Lengths are in metres.	REGISTERED 08/01/2024	DP1289775
---	--	---	--------------------------	-----------

HEIGHT SCHEDULE					
MARK	AHD VALUE	CLASS	PU	HEIGHT DATUM VALIDATION	STATE
SSM 18301	73.899	LB	0.11	SCIMS-ADOPTED	FOUND
SSM 18303	75.154	LB	0.11	SCIMS-DATUM VALIDATION	FOUND
SSM 221456	81.71	B	N/A	-	PLACED
SSM 221457	84.14	B	N/A	-	PLACED
DATE OF SCIMS AHD VALUES: 23/08/2023				HEIGHT DATUM: AHD71	


HEIGHT DIFFERENCE SCHEDULE			
FROM	TO	HEIGHT DIFFERENCE	METHOD
SSM 18301	SSM 18303	1.239	TRIGONOMETRIC HEIGHTING
SSM 18303	SSM 221456	6.572	
SSM 221456	SSM 221457	2.43	
SSM 221457	SSM 18301	-10.241	
HEIGHT DATUM: AHD71			

SCHEDULE OF REFERENCE MARKS		
No.	BEARING	DISTANCE DESCRIPTION
1	24.0°16'50"	3.35 DH&W FD (DP 1289775)
2	238°08'20"	10.965 DH&W FD (DP 1289775)
3	336°11'40"	3.45 DH&W FD (DP 1289775)
4	328°19'30"	10.955 DH&W FD (DP 1289775)
5	331°12'30"	3.395 DH&W FD (DP 1289775)
6	328°10'50"	10.965 DH&W FD (DP 1289775)
7	30°37'10"	3.83 DH&W FD (DP 1289775)
8	319°09'20"	11.08 DH&W FD (DP 1289775)
9	14.8°53'40"	3.36 DH&W FD (DP 1289775)
10	102°25'00"	4.68 SSM 221456
11	237°41'00"	3.36 DH&W
12	238°55'20"	10.975 DH&W
13	237°12'00"	3.425 DH&W
14	237°38'40"	10.945 DH&W
15	330°13'10"	3.45 DH&W
16	338°20'20"	11.005 DH&W
17	157°14'00"	3.455 DH&W FD (DP 1289775)
18	150°02'00"	10.96 DH&W FD (DP 1289775)
19	152°45'40"	3.51 DH&W
20	14.8°13'50"	10.99 DH&W
21	158°00'20"	3.455 DH&W
22	162°33'50"	10.985 DH&W
23	103°50'00"	6.56 DH&W FD (DP 1289775)
24	137°11'50"	12.2 DH&W FD (DP 1289775)

SCHEDULE OF SHORT & CURVED BOUNDARIES			
No	BEARING	DISTANCE	ARC RADIUS
1	238°45'00"	6.985	6.985
2	58°34'40"	0.915	0.915
3	58°46'35"	5.975	5.975
4	150°17'00"	3.56	3.56
5	250°44'50"	15.22	15.225
6	247°32'55"	10.145	10.145
7	245°07'30"	9.07	9.075
8	242°24'00"	12.54	12.54
9	239°41'00"	9.005	9.005
10	238°31'05"	0.24	0.24
11	245°34'35"	52.53	52.66
12	331°35'50"	2.135	2.135
13	329°12'50"	2.62	2.623
14	118°03'05"	18.105	44.14
15	8°44'20"	6.175	6.21

SCHEDULE OF SSM CONNECTIONS			
FROM	TO	MGA GROUND	SURVEY
SSM 18303 'X'	SSM 23117 'Y'	34.9°34.35"-1185.646	34.9°34.35"-1185.644
SSM 23117	SSM 18299	139°36'26"-1280.547	139°36'25"-1280.531
SSM 18299	SSM 18301	252°14.04"-4.35.121	252°14.02"-4.35.14.0
SSM 18301	SSM 18303	253°53'37"-209.14.9	253°53'26"-209.13.4

COORDINATE SCHEDULE						
MARK	MGA COORDINATES		CLASS	PU	METHOD	STATE
	EASTING	NORTHING				
SSM 18299	289 076.407	6 234 007.379	B	N/A	SCIMS	FOUND
SSM 18301	288 661.980	6 233 874.595	B	N/A	SCIMS	FOUND
SSM 18303	288 461014	6 233 816.565	B	0.02	SCIMS	FOUND
SSM 23117	288 246.470	6 234 982.802	C	N/A	SCIMS	FOUND
SSM 221456	288 757.86	6 234 101.52	D	N/A	CAD TRAV	PLACED
SSM 221457	288 800.04	6 234 022.13	D	N/A	CAD TRAV	PLACED
DATE OF SCIMS COORDINATES: 23/08/2023				MGA ZONE: 56	MGA DATUM: GDA2020	
COMBINED SCALE FACTOR: 1.000136						

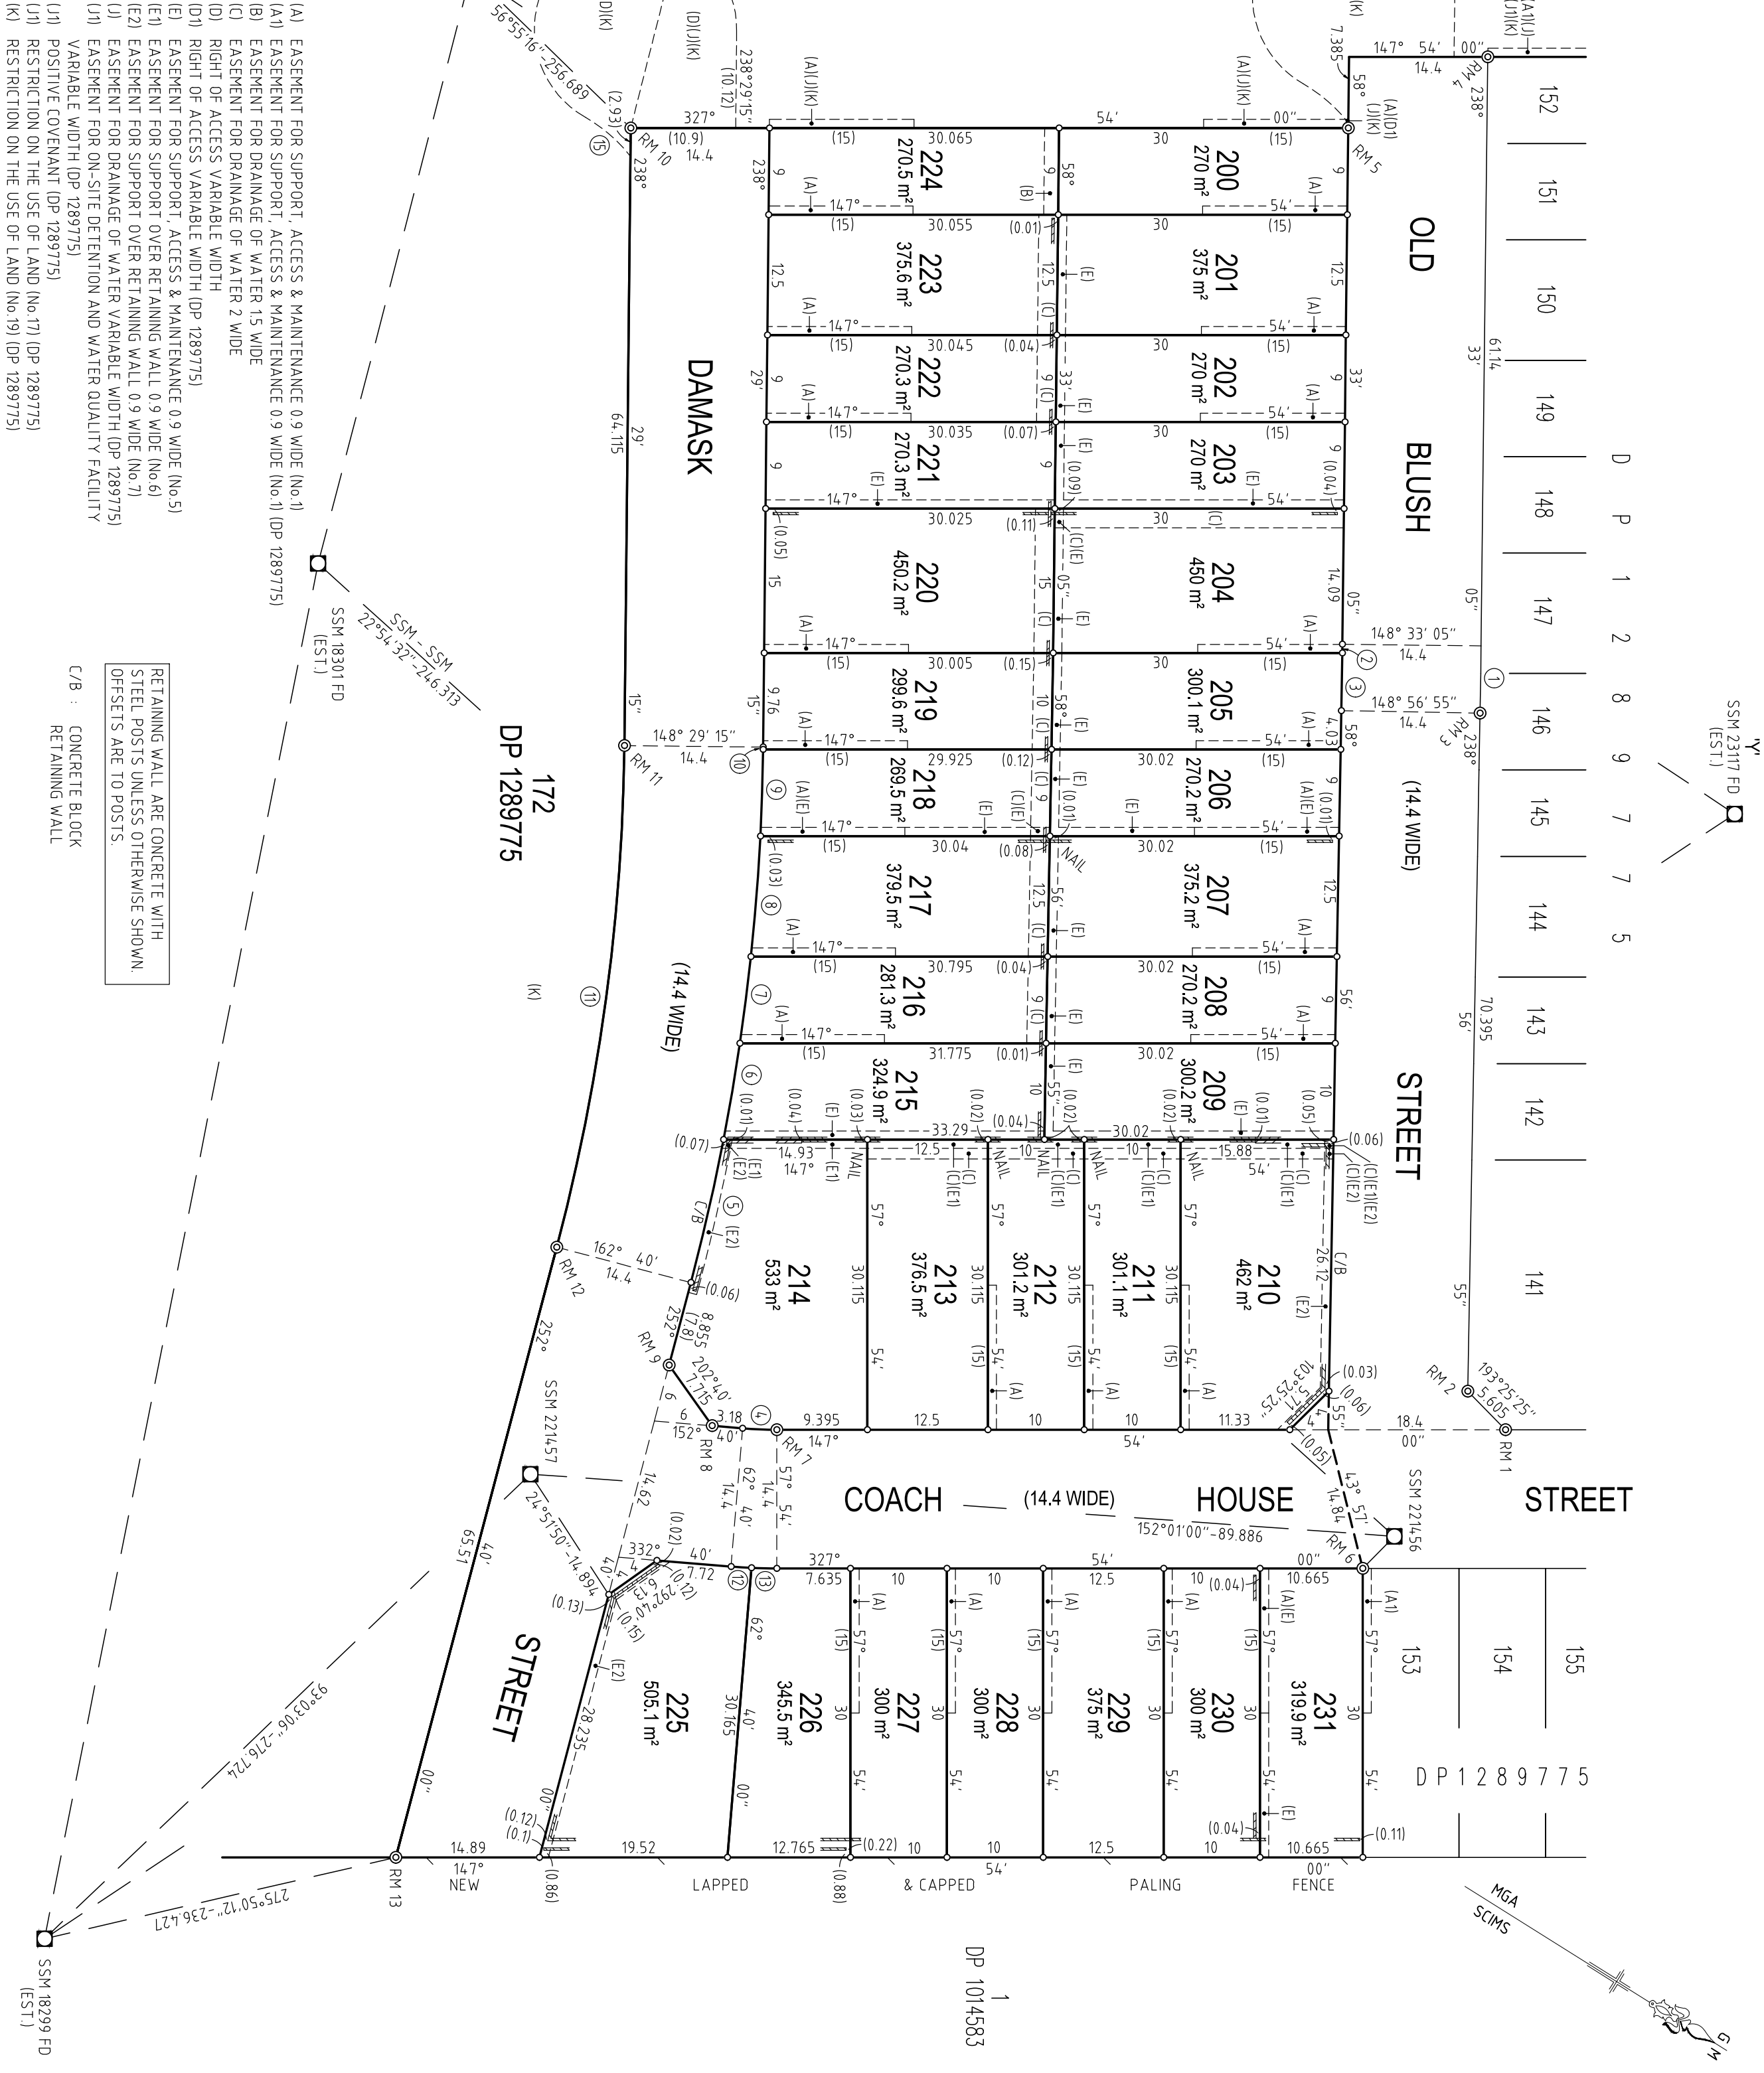

SCHEDULE OF SHORT & CURVED BOUNDARIES			
No.	BEARING	DISTANCE	ARC RADIUS
1	59°48'30"	1.535	1009.8
2	60°37'45"	27.37	1009.8
3	60°18'55"	4.125	978.4
4	24.0°10'45"	8.885	992.8
5	239°50'4.0"	2.714	992.8
6	24.3°18'0.0"	8.36	67.8
7	249°24.15"	6.08	6.085
8	59°48'35"	1.535	1009.8
9	10°04.45"	6.21	16
10	119°21'55"	18.11	4.4.13
11	222°11'55"	19.855	26.015
12	281°50'4.0"	6.295	6.335
13	60°12'55"	12.5	991.5

SCHEDULE OF REFERENCE MARKS		
No.	BEARING	DISTANCE DESCRIPTION
1	102°25'00"	4.68 SSM 221456 FD (DP 1289776)
2	236°08'4.0"	3.3 DH&W FD (DP 1289775)
2	24.0°36'5.0"	10.91 DH&W FD (DP 1289775)
3	98°31'4.0"	5.045 DH&W FD (DP 1289775)
3	133°42'3.0"	14.19 DH&W FD (DP 1289775)
4	151°05'2.0"	3.11 DH&W FD (DP 1289775)
4	125°53'2.0"	14.99 DH&W FD (DP 1289775)
5	138°28'0.0"	3.24 DH&W FD (DP 1289775)
5	14.7°55'1.0"	13.73 DH&W FD (DP 1289775)
6	239°56'1.0"	11.04 DH&W FD (DP 1289775)
6	238°14.5.0"	3.345 DH&W FD (DP 1289775)
7	236°20'4.0"	10.94 DH&W FD (DP 1289775)
8	111°16'4.0"	4.065 DH&W
8	136°39'0.0"	14.085 DH&W
9	176°06'5.0"	7.175 SSM 221458
9	193°43'5.0"	16.185 DH&W
10	34.2°35'3.0"	3.365 DH&W
10	326°54.5.0"	11.63 DH&W
11	34.0°34.0.0"	3.405 DH&W
11	34.3°39'0.0"	10.93 DH&W
12	330°49'4.0"	3.39 DH&W
12	331°23'5.0"	10.975 DH&W
13	34.6°31'0.0"	3.585 DH&W
13	20.4°9'0.0"	17.79 DH&W
14	39°19'3.0"	9.59 DH&W
14	350°38'0.0"	11.715 DH&W
15	127°11'1.0"	9.675 DH&W
15	100°16'2.0"	14.945 DH&W

HEIGHT DIFFERENCE SCHEDULE		
FROM	TO	HEIGHT DIFFERENCE METHOD
SSM 18301	SSM 18303	1.239
SSM 18303	SSM 221458	4.672
SSM 221458	SSM 18301	-5.911
HEIGHT DATUM: AHD71		

HEIGHT SCHEDULE			
MARK	AHD VALUE	CLASS	PU
SSM 18301	73.899	LB	0.11
SSM 18303	75.154	LB	0.11
SSM 221458	79.81	B	N/A
DATE OF SCIMS AHD VALUES: 23/08/2023			
HEIGHT DATUM: AHD71			


COORDINATE SCHEDULE				
MARK	MGA COORDINATES		CLASS	PU
	EASTING	NORTHING		
SSM 18299	289 076.407	6 234 007.379	B	N/A
SSM 18301	288 661.980	6 233 874.595	B	N/A
SSM 18303	288 461014	6 233 816.565	B	0.02
SSM 23117	288 246.4.70	6 234 982.802	C	N/A
SSM 221453	288 670.27	6 234 234.18	D	N/A
SSM 221454	288 735.29	6 234 272.12	D	N/A
SSM 221455	288 716.16	6 234 167.90	D	N/A
SSM 221456	288 757.86	6 234 101.52	D	N/A
SSM 221458	288 773.22	6 234 202.61	D	N/A
DATE OF SCIMS COORDINATES: 23/08/2023				
MGA ZONE: 56				
MGA DATUM: GDA2020				
COMBINED SCALE FACTOR: 1.00036				

SCHEDULE OF SSM CONNECTIONS		
FROM	TO	SURVEY
SSM 18303	X: SSM 23117 'Y'	34.9°34.35"-1185.646
SSM 23117	SSM 18299	139°36.26"-1280.547
SSM 18299	SSM 18301	252°14.02"-4.35.14.0
SSM 18301	SSM 18303	253°53.37"-209.134

C/B : CONCRETE BLOCK
RETAINING WALL

RETAINING WALLS ARE CONCRETE WITH
STEEL POSTS UNLESS OTHERWISE SHOWN
OFFSETS ARE TO POSTS.

- (B) EASEMENT FOR DRAINAGE OF WATER 1.5 WIDE (DP 1289775)
- (C) EASEMENT FOR DRAINAGE OF WATER 2 WIDE (DP 1289775)
- (E) EASEMENT FOR SUPPORT, ACCESS & MAINTENANCE 0.9 WIDE (No.5) (DP 1289775)
- (E) EASEMENT FOR SUPPORT OVER RETAINING WALL 0.9 WIDE (DP 1289775)
- (F) EASEMENT FOR PADMOUNT SUBSTATION 2.75 WIDE (DP 1289775)
- (G) RESTRICTION ON THE USE OF LAND (No.7) (DP 1289775)
- (H) RESTRICTION ON THE USE OF LAND (No.8) (DP 1289775)
- (A1) EASEMENT FOR SUPPORT, ACCESS & MAINTENANCE 0.9 WIDE (No.1)
- (A2) BENEFITED BY EASEMENT FOR SUPPORT, ACCESS & MAINTENANCE 0.9 WIDE (A1)
- (B1) EASEMENT FOR DRAINAGE OF WATER 1.5 WIDE
- (C1) EASEMENT FOR DRAINAGE OF WATER 2 WIDE
- (D1) RIGHT OF ACCESS VARIABLE WIDTH
- (E2) EASEMENT FOR SUPPORT, ACCESS & MAINTENANCE 0.9 WIDE (No.5)
- (J1) EASEMENT FOR DRAINAGE OF WATER (WHOLE OF LOT1)

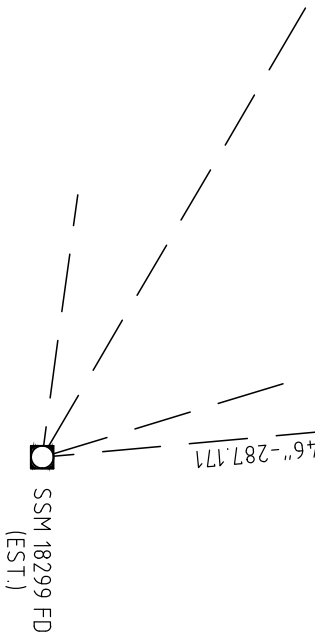

SURVEYOR
Name: ALESH MARY MACGILLICUDDY
Date: 12/12/2023
Reference: KF11374.8

PLAN OF SUBDIVISION OF LOT 171 IN DP 1289775

LGA: CAMDEN
Locality: COBBITTY
Reduction Ratio: 1:500
Lengths are in metres.

REGISTERED
16/02/2024

DP1289777